


TYPE B1

Price: R1,199,900

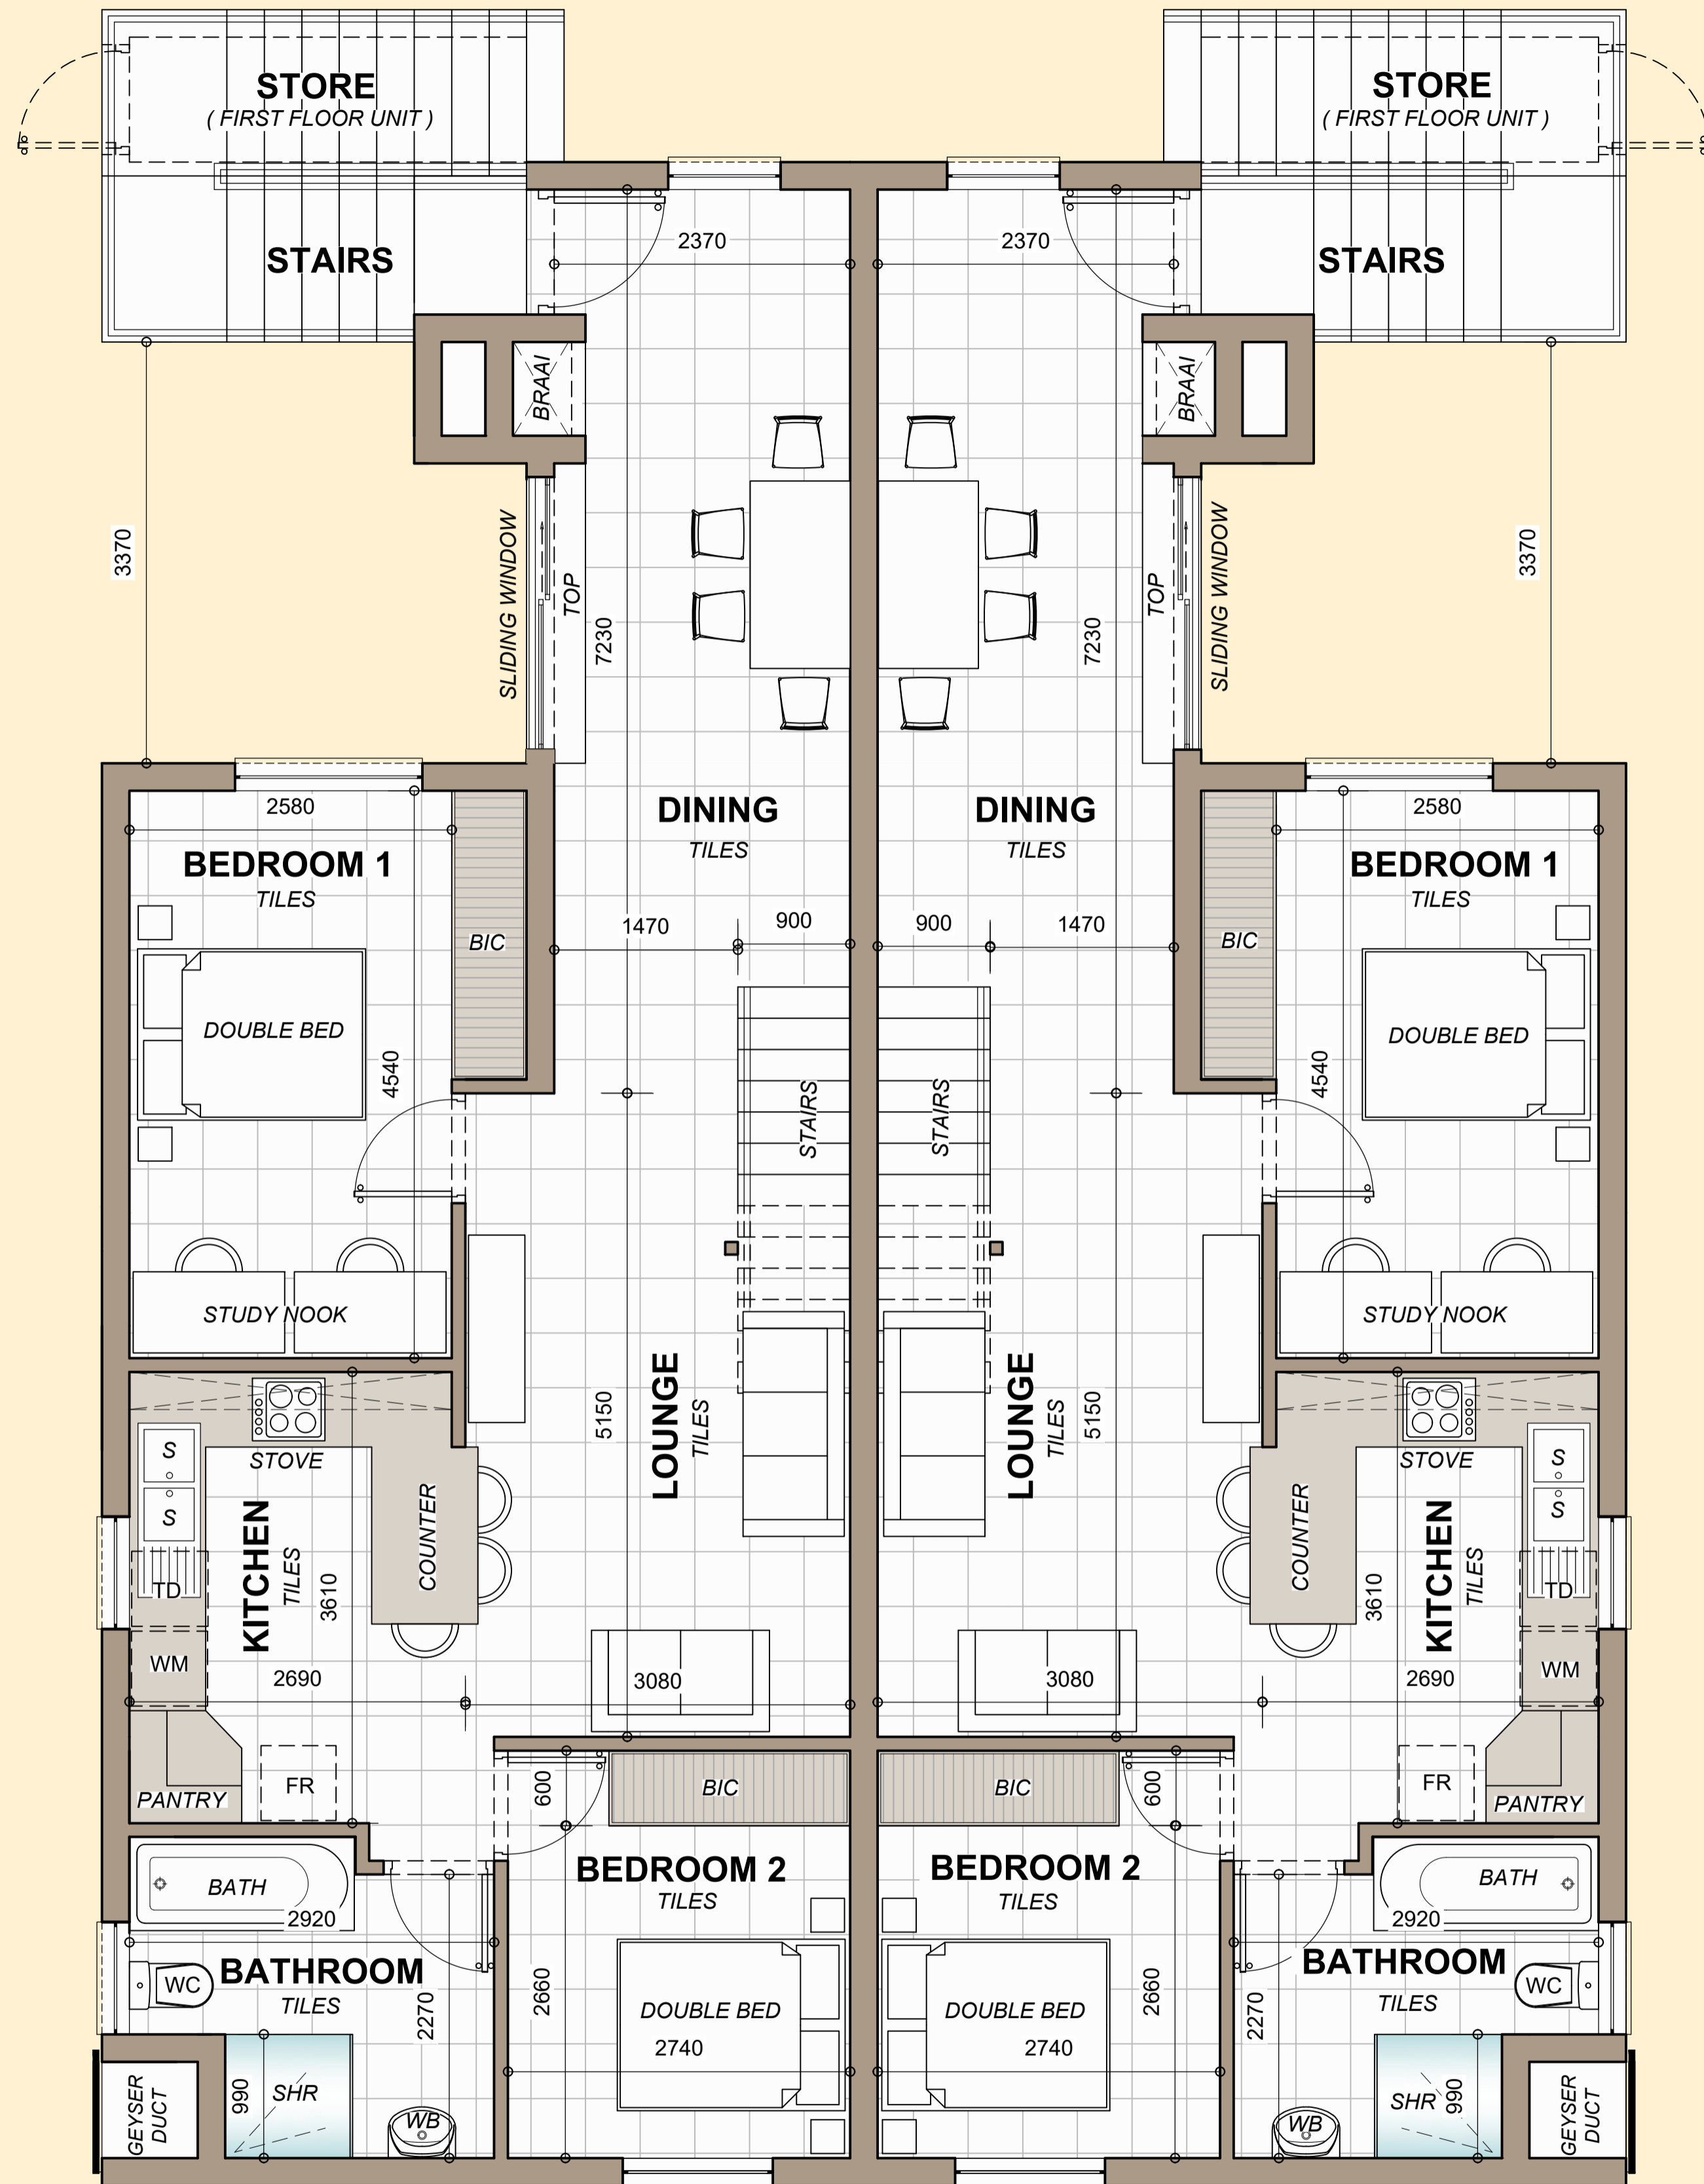

FIRST FLOOR PLAN

NOT TO SCALE

TYPE A2	
FIRST FLOOR AREA SCHEDULE	
UNIT	82.00m ²
LOFT	21.70m ²
STORE ROOM	3.10m ²
SUB TOTAL	106.80m ²
DOUBLE CARPORT	25.00m ²
TOTAL	131.80m ²




SSI
Group

International
Housing Solutions

A HUNT COMPANY

KOAD
DESIGN STUDIO

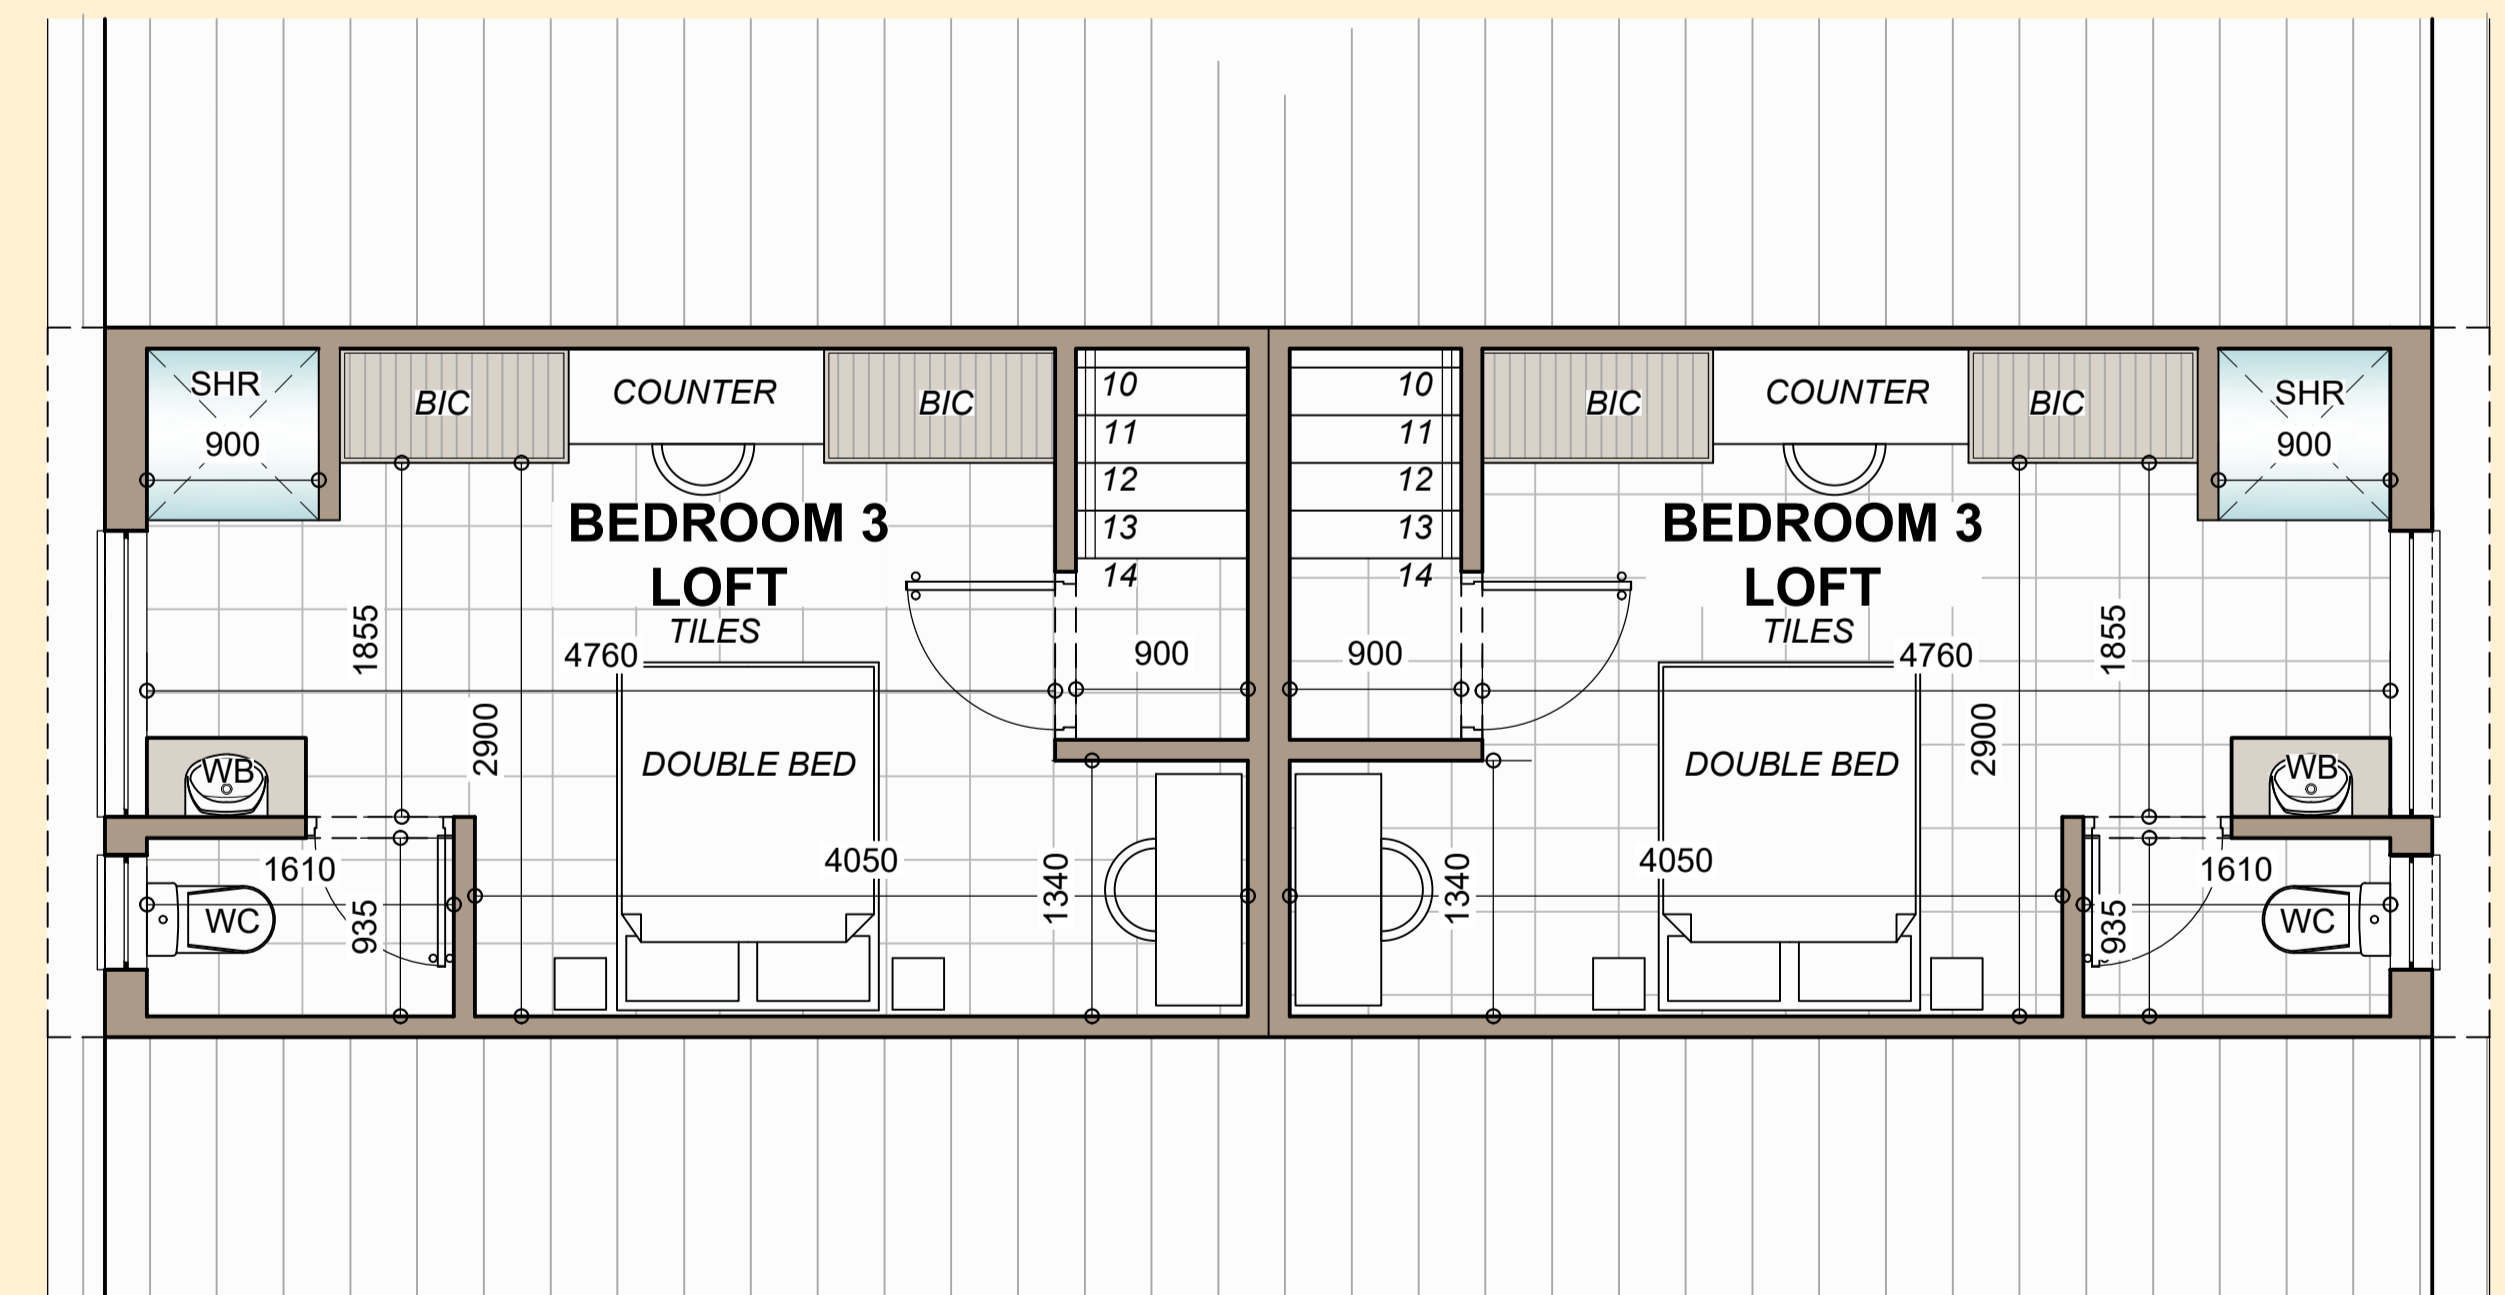

LOFT FLOOR PLAN

NOT TO SCALE